
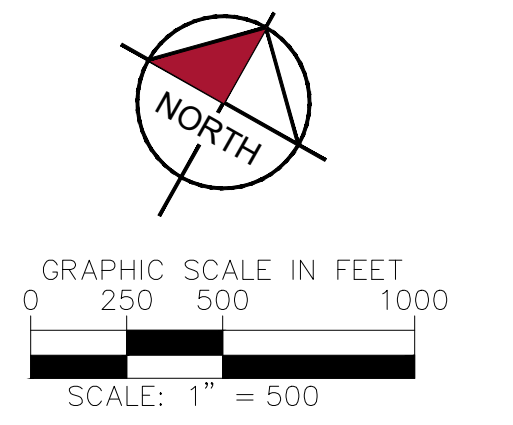


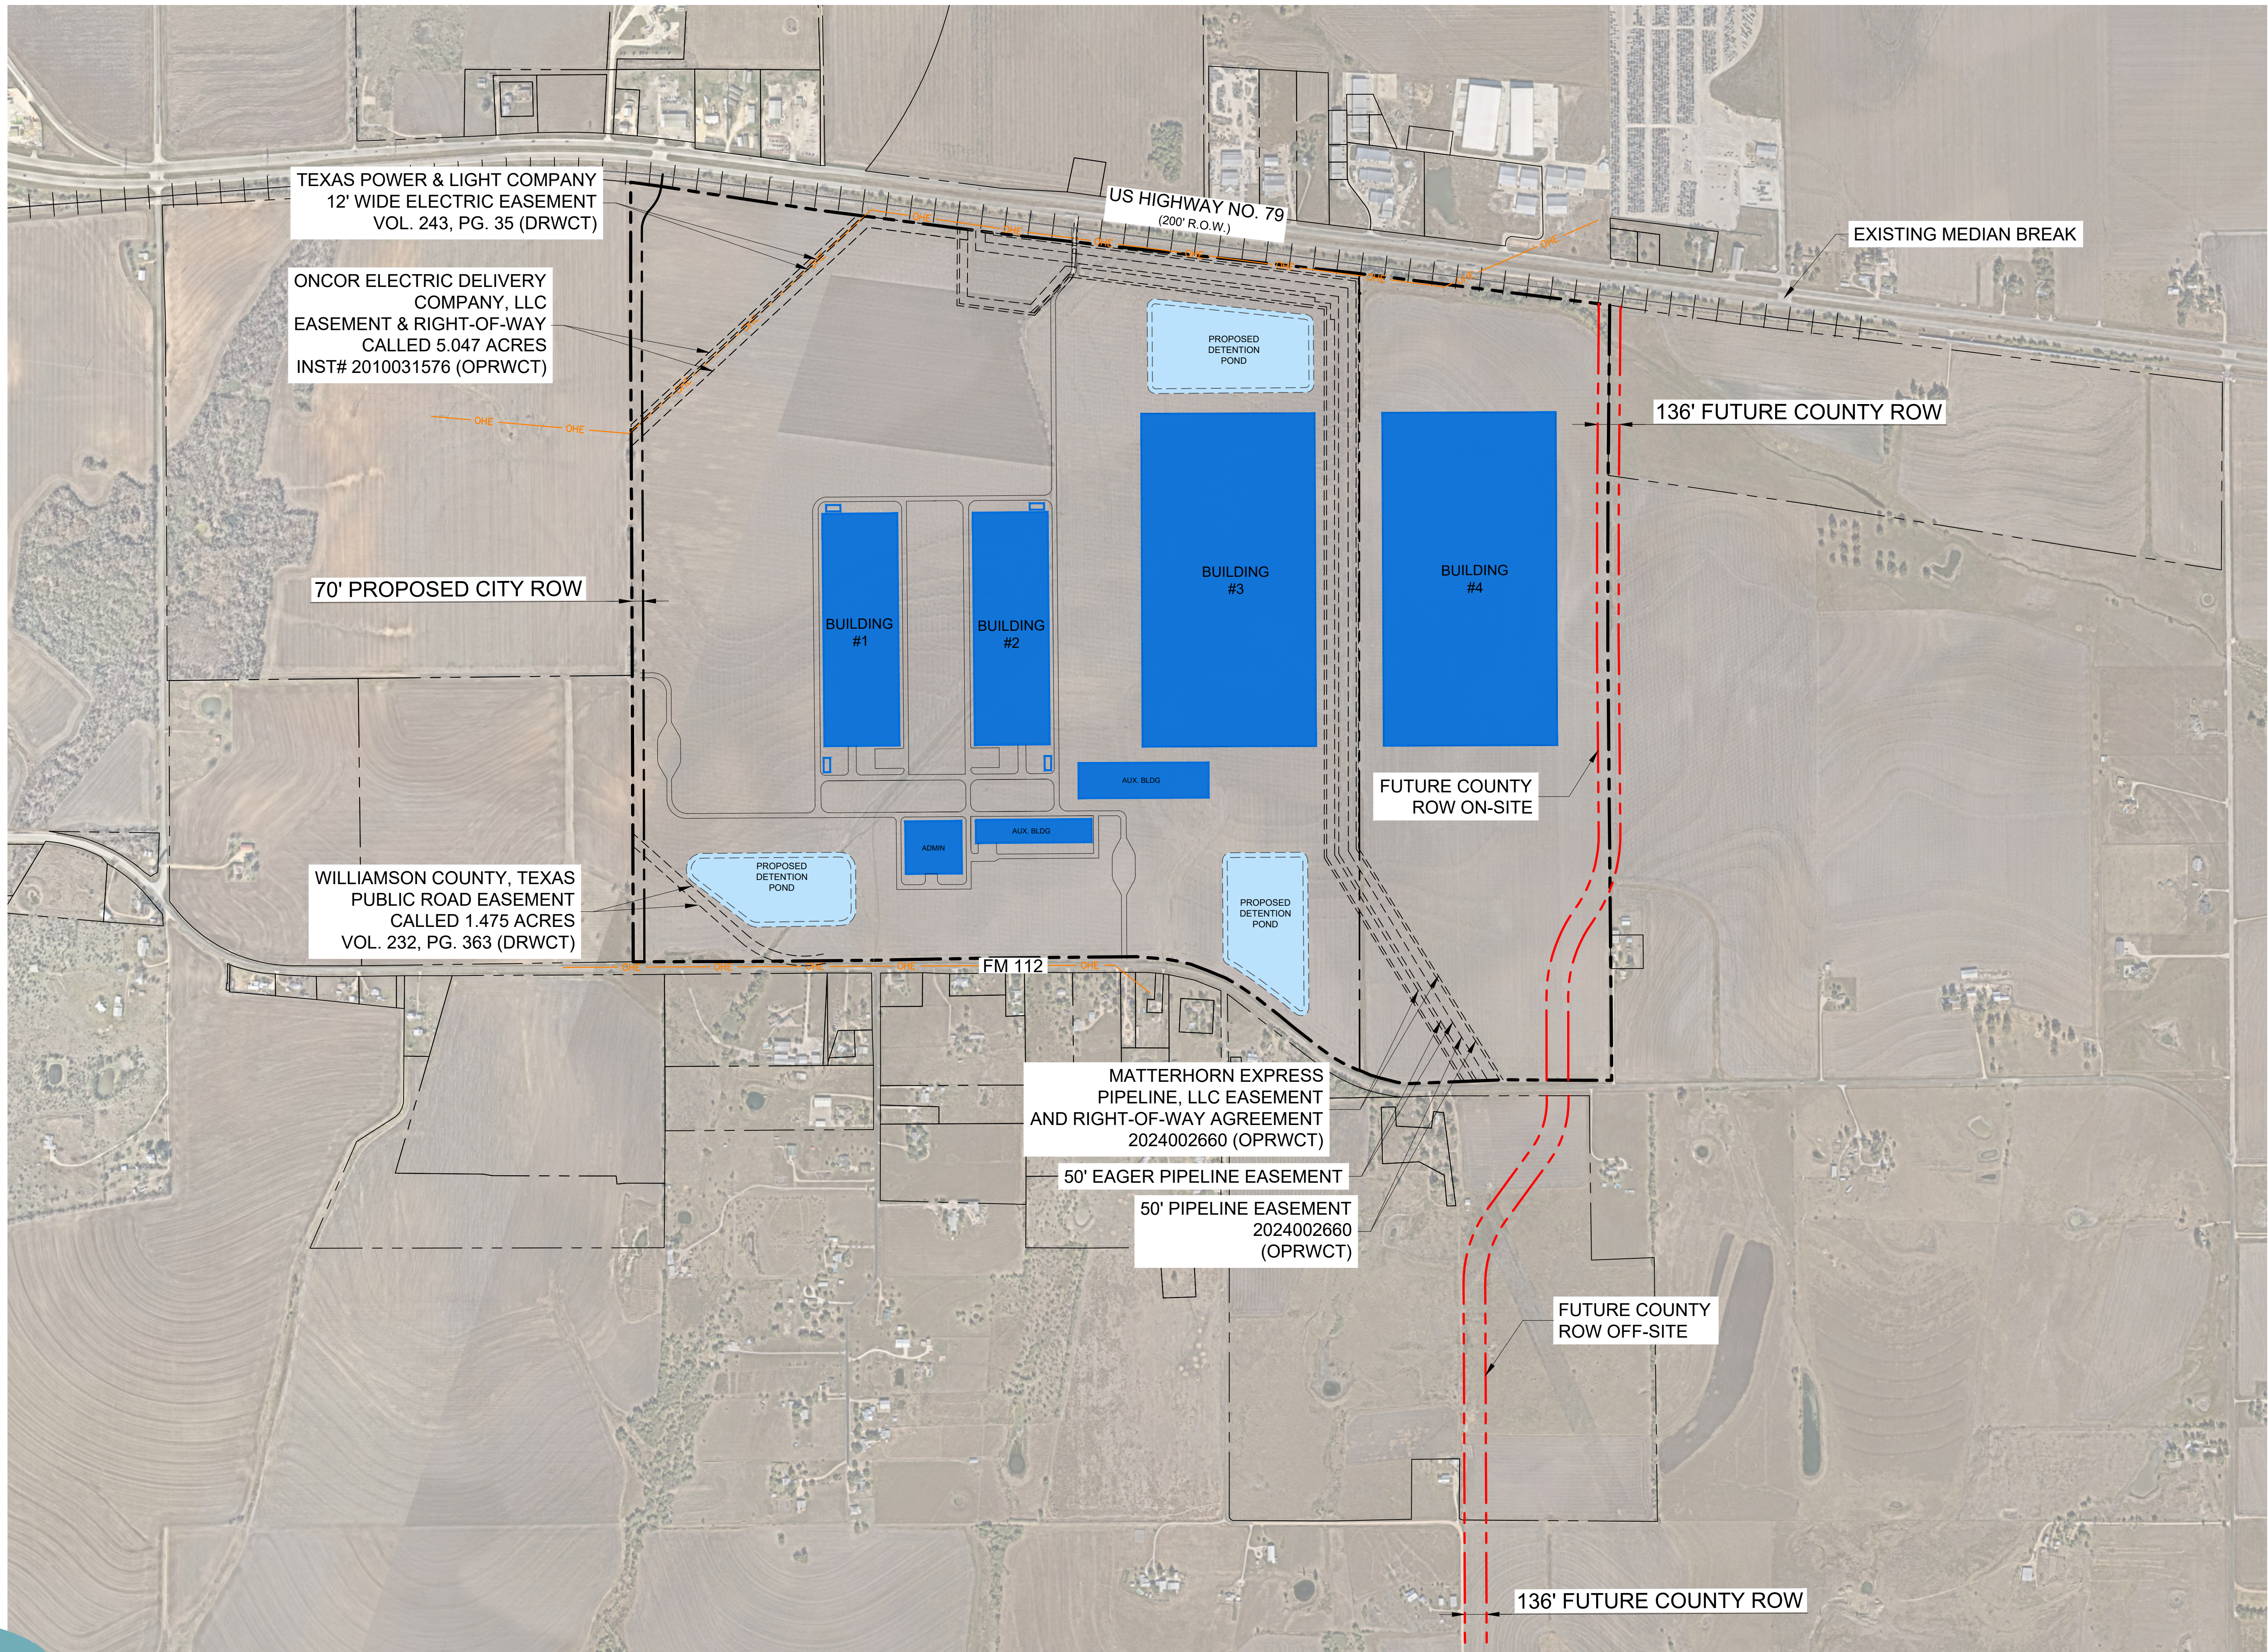

LEGEND

	PROPERTY LINE
	POTENTIAL COUNTY ROW
	ADJACENT PROPERTY LINE
	EXISTING OVERHEAD ELECTRIC
	EXISTING EASEMENT
	EXISTING RAILROAD

Williamson County Future ROW Alignment

Taylor, Texas
July 2, 2026

NOTE: THIS PLAN IS CONCEPTUAL IN NATURE AND HAS BEEN PRODUCED WITHOUT THE BENEFIT OF A SURVEY OR CONTACT WITH THE CITY, COUNTY, ETC.

Kimley»Horn
6800 Burleson Road, Building 312, Suite 150
Austin, TX 78744 - Ph: (512) 616-9942
State of Texas Registration No. F-928

NOTE: THIS PLAN IS CONCEPTUAL IN NATURE AND HAS BEEN PRODUCED WITHOUT THE BENEFIT OF A SURVEY OR CONTACT WITH THE CITY, COUNTY, ETC.