
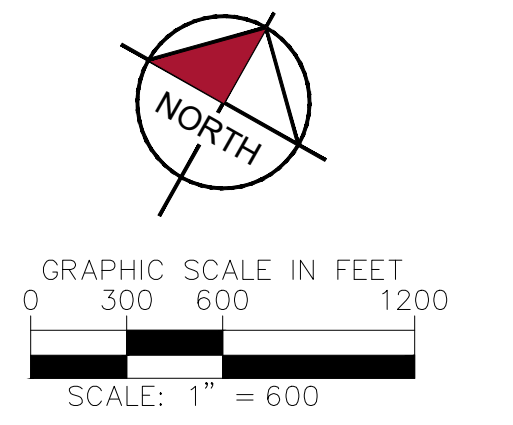


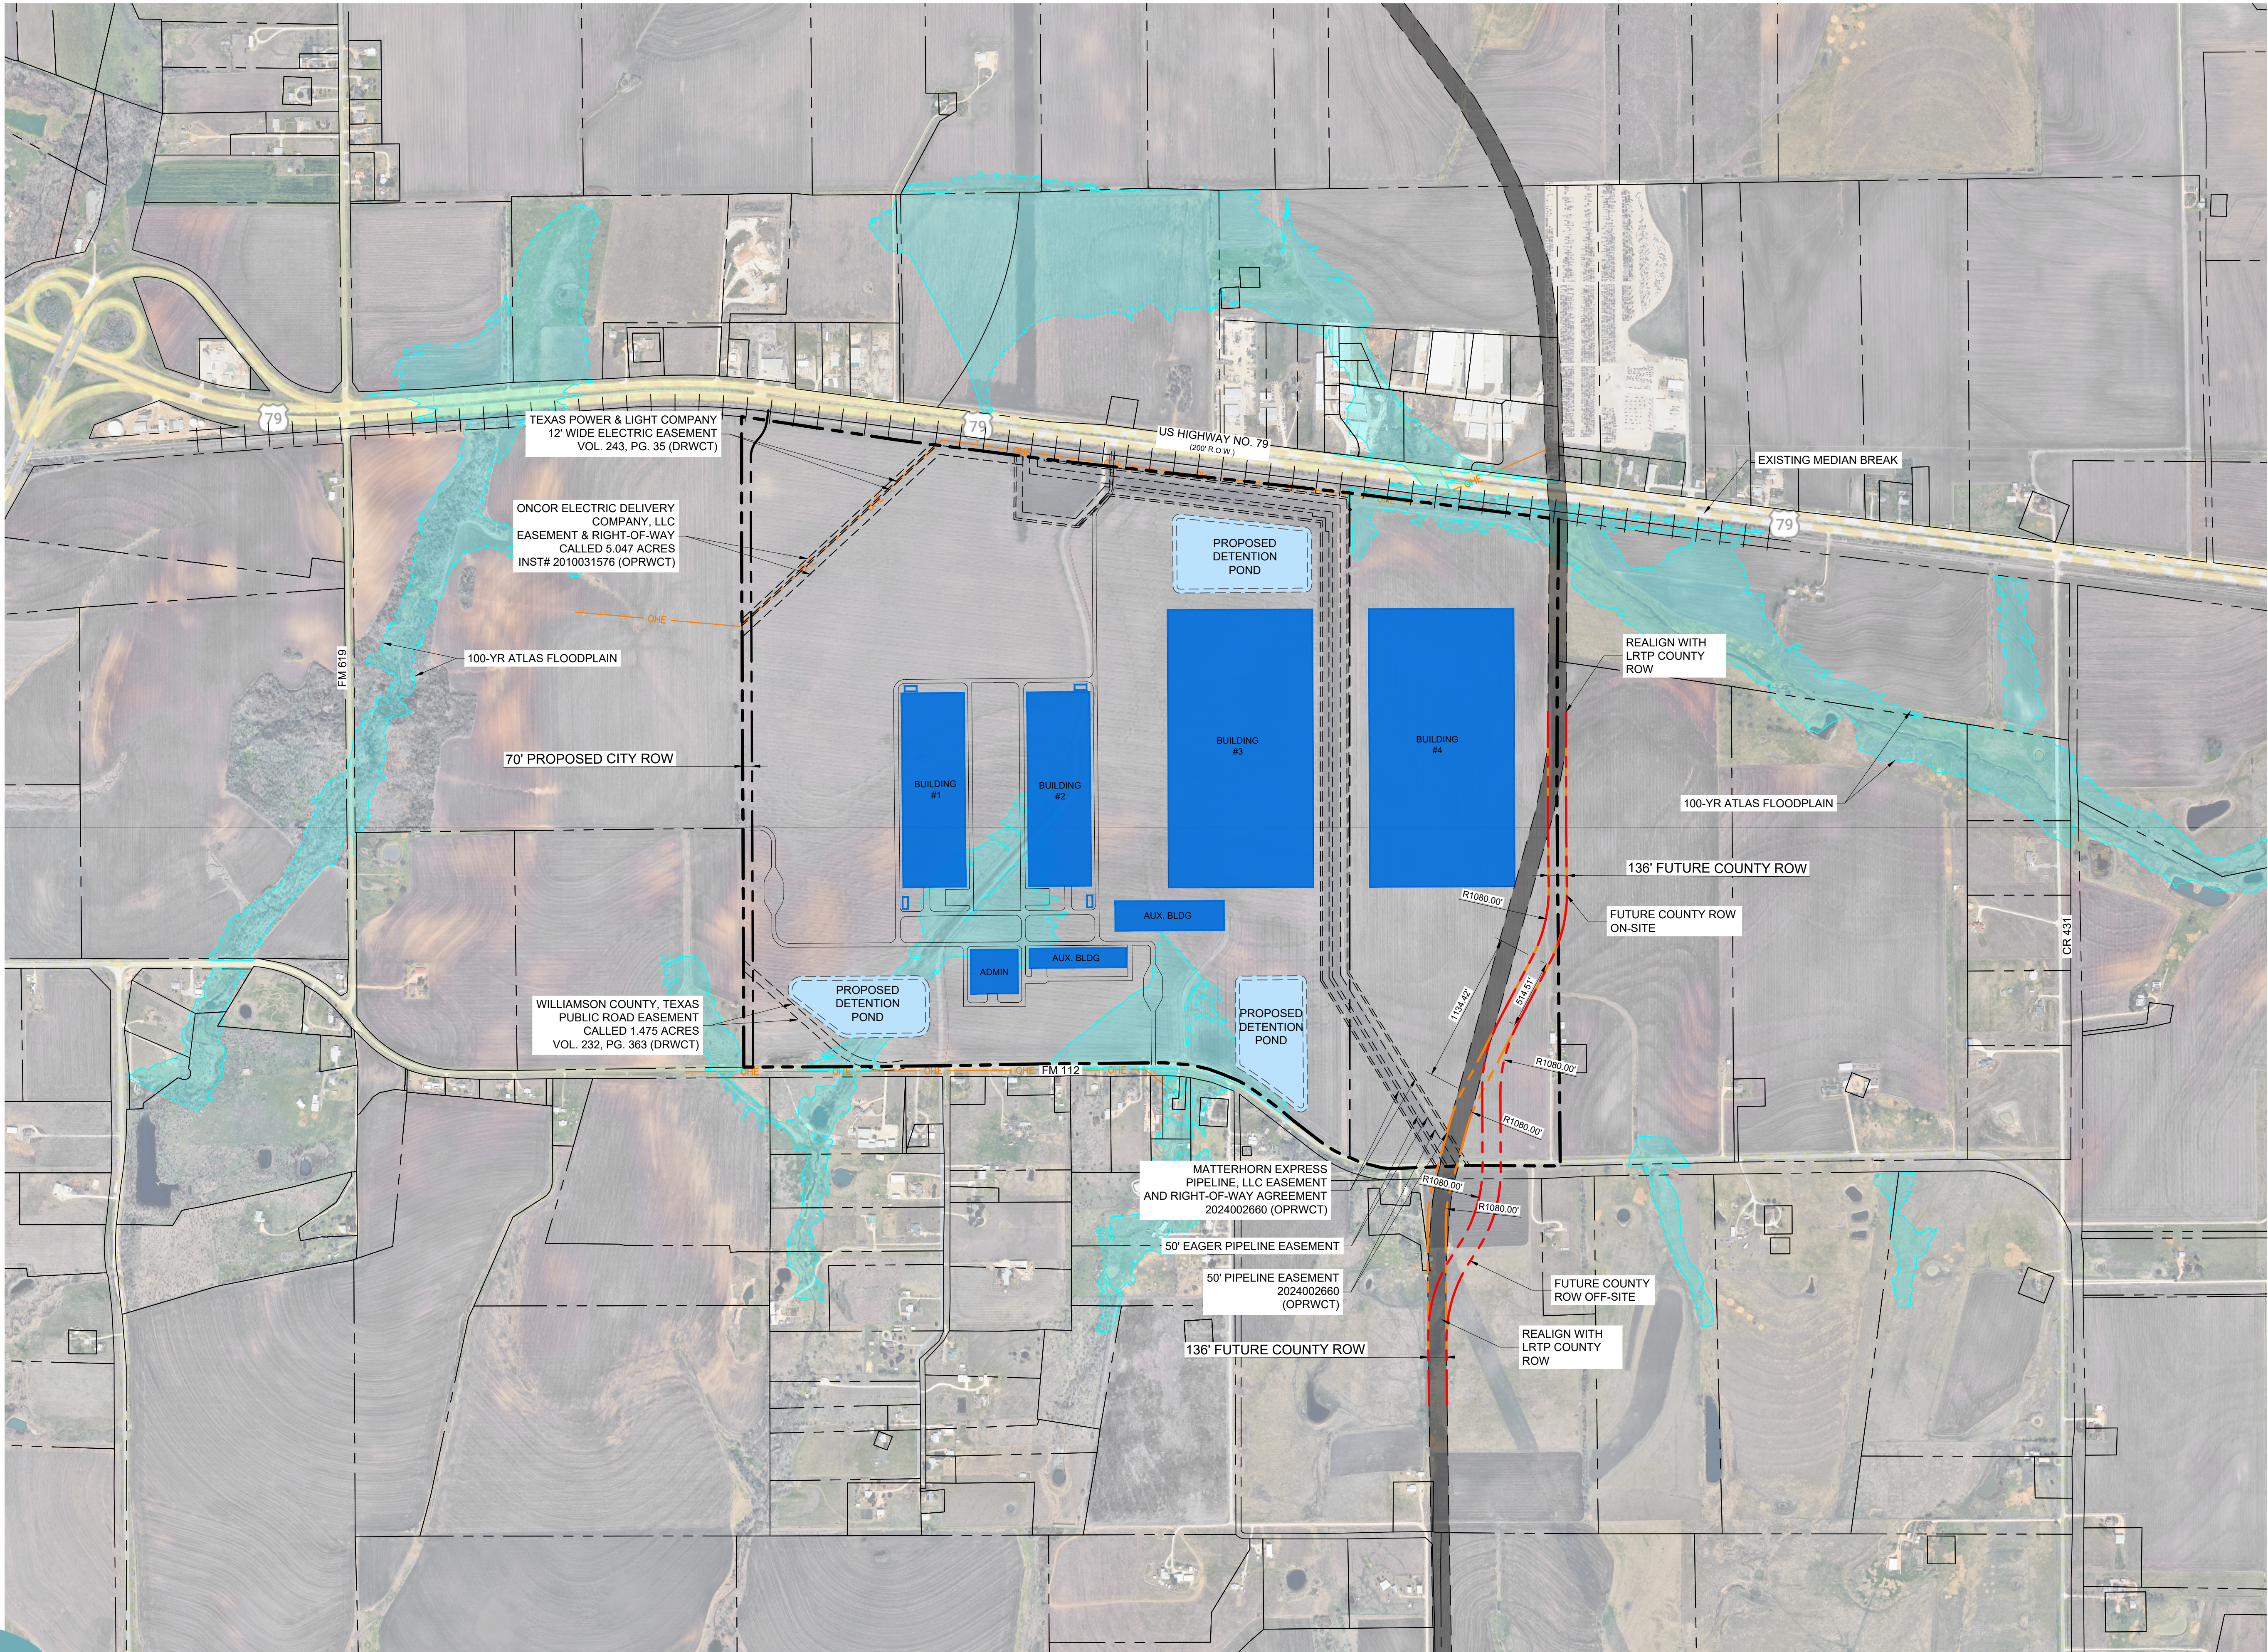

LEGEND

	PROPERTY LINE
	POTENTIAL COUNTY ROW OPTION 1
	POTENTIAL COUNTY ROW OPTION 2
	ADJACENT PROPERTY LINE
	EXISTING OVERHEAD ELECTRIC
	EXISTING EASEMENT
	EXISTING RAILROAD
	WILLIAMSON COUNTY ATLAS 14 - 100YR FLOODPLAIN
	CURRENT COUNTY ROW PATH

Williamson County Future ROW Alignment

Taylor, Texas
July 22, 2026

NOTE: THIS PLAN IS CONCEPTUAL IN NATURE AND HAS BEEN PRODUCED WITHOUT THE BENEFIT OF A SURVEY OR CONTACT WITH THE CITY, COUNTY, ETC.

Kimley»Horn

6800 Burleson Road, Building 312, Suite 150
Austin, TX 78744 - Ph: (512) 616-9942
State of Texas Registration No. F-928

NOTE: THIS PLAN IS CONCEPTUAL IN NATURE AND HAS BEEN PRODUCED WITHOUT THE BENEFIT OF A SURVEY OR CONTACT WITH THE CITY, COUNTY, ETC.